

FIRST FLOOR 1113 SF
 W - 42'4
 D - 50'8

COPYRIGHT NOTICE:
 THESE PLANS ARE PROTECTED UNDER FEDERAL
 COPYRIGHT LAWS BY JAMES FAHY DESIGN. ANY
 REPRODUCTION, OR MODIFICATION OF THESE
 PLANS, IN WHOLE OR IN PART, WITHOUT THE
 EXPRESS WRITTEN CONSENT OF JAMES FAHY
 DESIGN IS A VIOLATION OF COPYRIGHT LAWS.
 CLIENT RIGHTS ARE LIMITED TO ONE-TIME USE
 FOR CONSTRUCTION OF THESE PLANS.

UNAUTHORIZED ALTERATIONS OR ADDITIONS TO
 THIS DRAWING IS A VIOLATION OF THE NEW YORK
 STATE EDUCATION LAW, ARTICLE 145, SECTION
 7209.

Copyright ©2016 James Fahy, P.E., P.C.
 All rights reserved.

REVISIONS:

| NO. | DATE | BY | DESCRIPTION |
|-----|------|----|-------------|
| | | | |
| | | | |
| | | | |


PROJECT:
 LOT 9 BURNHAM
 WILTON, NEW YORK
 SARATOGA COUNTY

CLIENT:
 BONACIO
 CONSTRUCTION INC.


DRAWING TITLE:
 FIRST FLOOR PLAN

PHASE:
 ARTWORK

| | |
|--------------------|---------------------------|
| JOB NO. A16-053 | PROJECT NO. 15-1723-1 |
| DRAWN BY: JTL | DRAWING NO: 1 of 3 |
| CHECKED BY: KAD | |
| DATE: 7-12-2016 | |

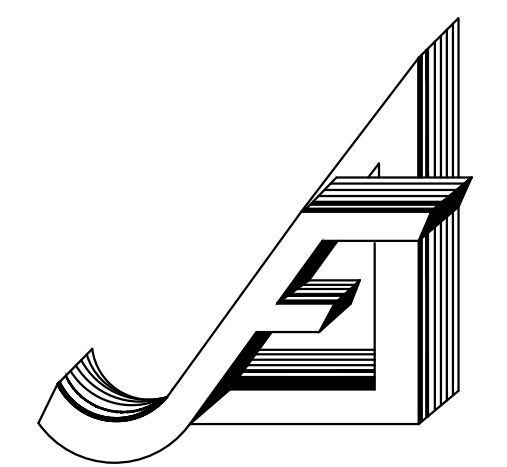

James Fahy Design
 2024 W. Hennetta Rd. Suite 3K
 Rochester, New York 14623
 (585) 272-1650 Fax (585) 272-1008
 e-mail: info@jamesfahy.com
 website: www.jamesfahy.com

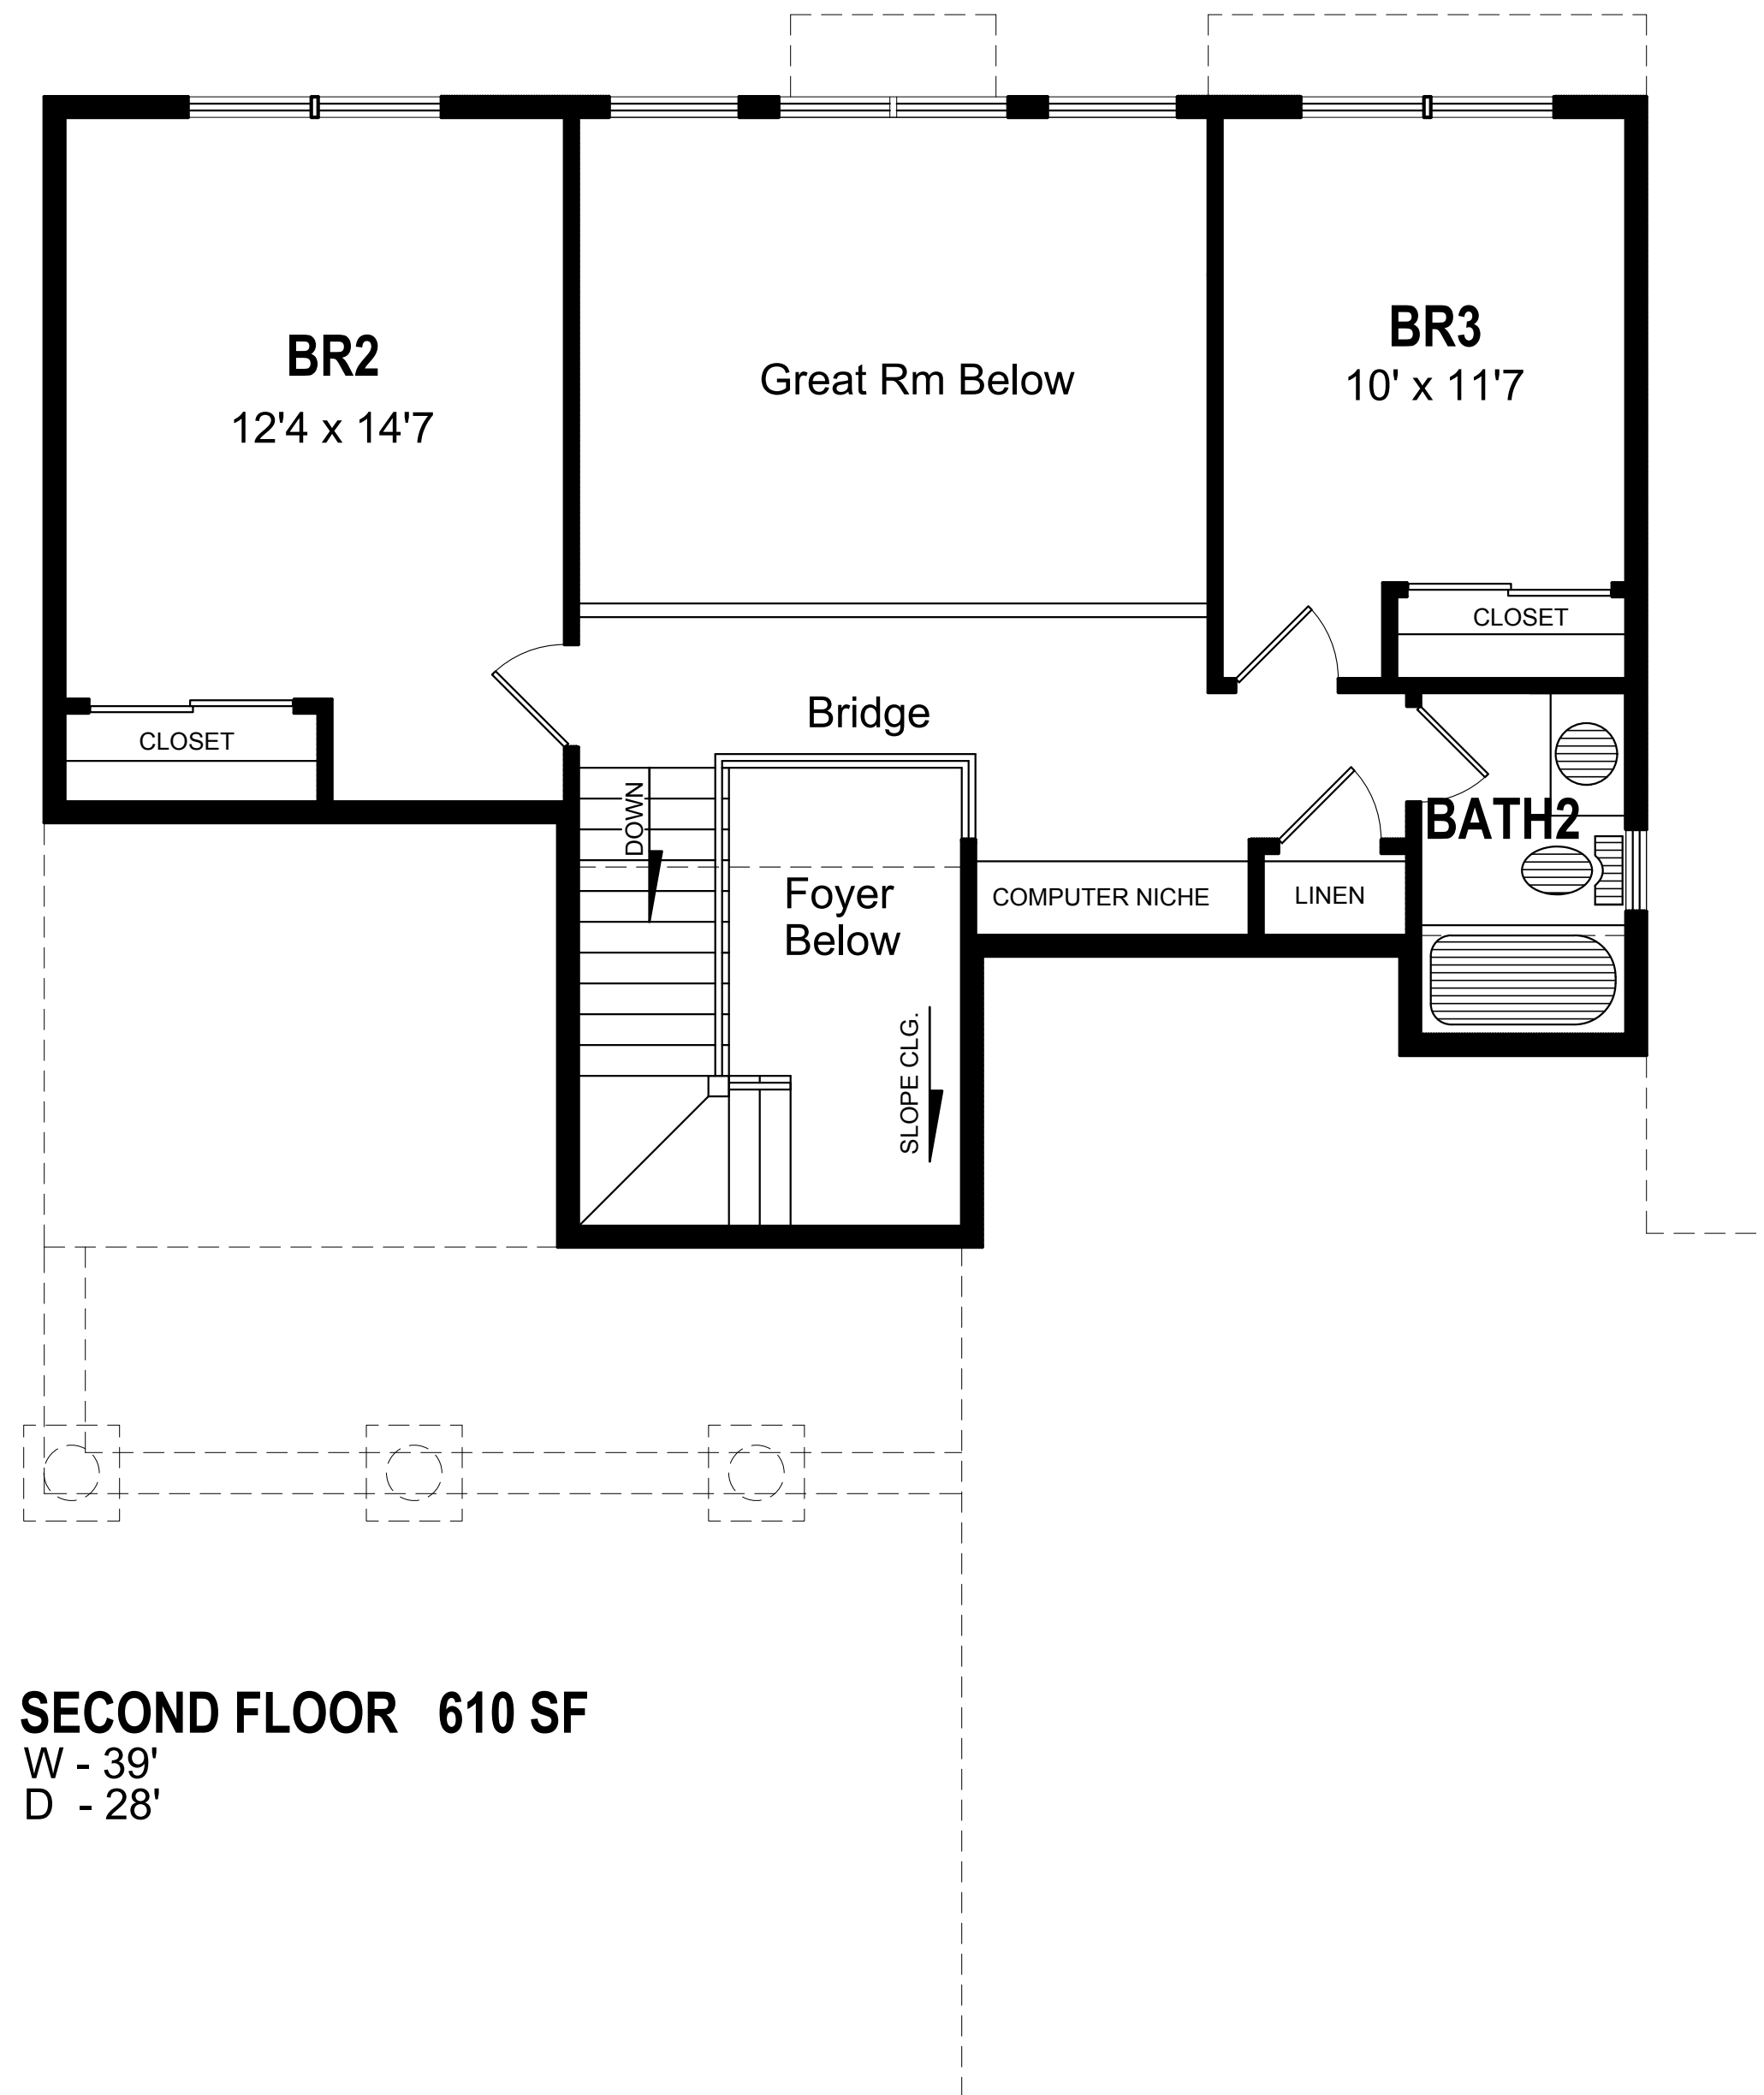

SECOND FLOOR 610 SF
 W - 39'
 D - 28'

COPYRIGHT NOTICE:
 THESE PLANS ARE PROTECTED UNDER FEDERAL COPYRIGHT LAWS BY JAMES FAHY DESIGN. ANY REPRODUCTION, OR MODIFICATION OF THESE PLANS, IN WHOLE OR IN PART, WITHOUT THE EXPRESS WRITTEN CONSENT OF JAMES FAHY DESIGN IS A VIOLATION OF COPYRIGHT LAWS. CLIENT RIGHTS ARE LIMITED TO ONE-TIME USE FOR CONSTRUCTION OF THESE PLANS.

UNAUTHORIZED ALTERATIONS OR ADDITIONS TO THIS DRAWING IS A VIOLATION OF THE NEW YORK STATE EDUCATION LAW, ARTICLE 145, SECTION 7209.

Copyright ©2016 James Fahy, P.E., P.C.
 All rights reserved.

REVISIONS:

| NO. | DATE | BY | DESCRIPTION |
|-----|------|----|-------------|
| | | | |
| | | | |
| | | | |

PROJECT:

LOT 9 BURNHAM
 WILTON, NEW YORK
 SARATOGA COUNTY

CLIENT:

BONACIO
 CONSTRUCTION INC.


DRAWING TITLE:

SECOND FLOOR PLAN

PHASE:


ARTWORK

| | |
|--------------------|--------------------------|
| JOB NO. A16-053 | PROJECT NO. 15-1723-1 |
| DRAWN BY: JTL | DRAWING NO: 2 of 3 |
| CHECKED BY: KAD | |
| DATE: 7-12-2016 | |

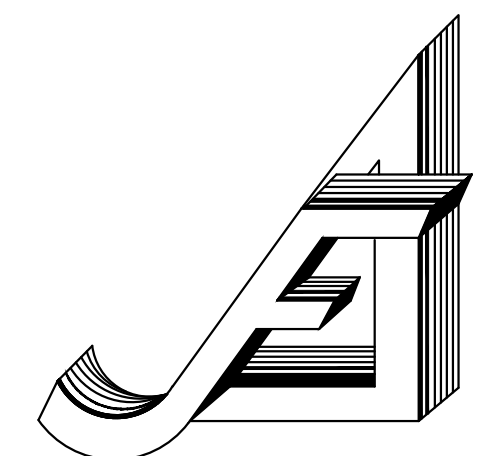

James Fahy Design

2024 W. Hennetta Rd. Suite 3K
 Rochester, New York 14623
 (585) 272-1650 Fax (585) 272-1008
 e-mail: info@jamesfahy.com
 website: www.jamesfahy.com

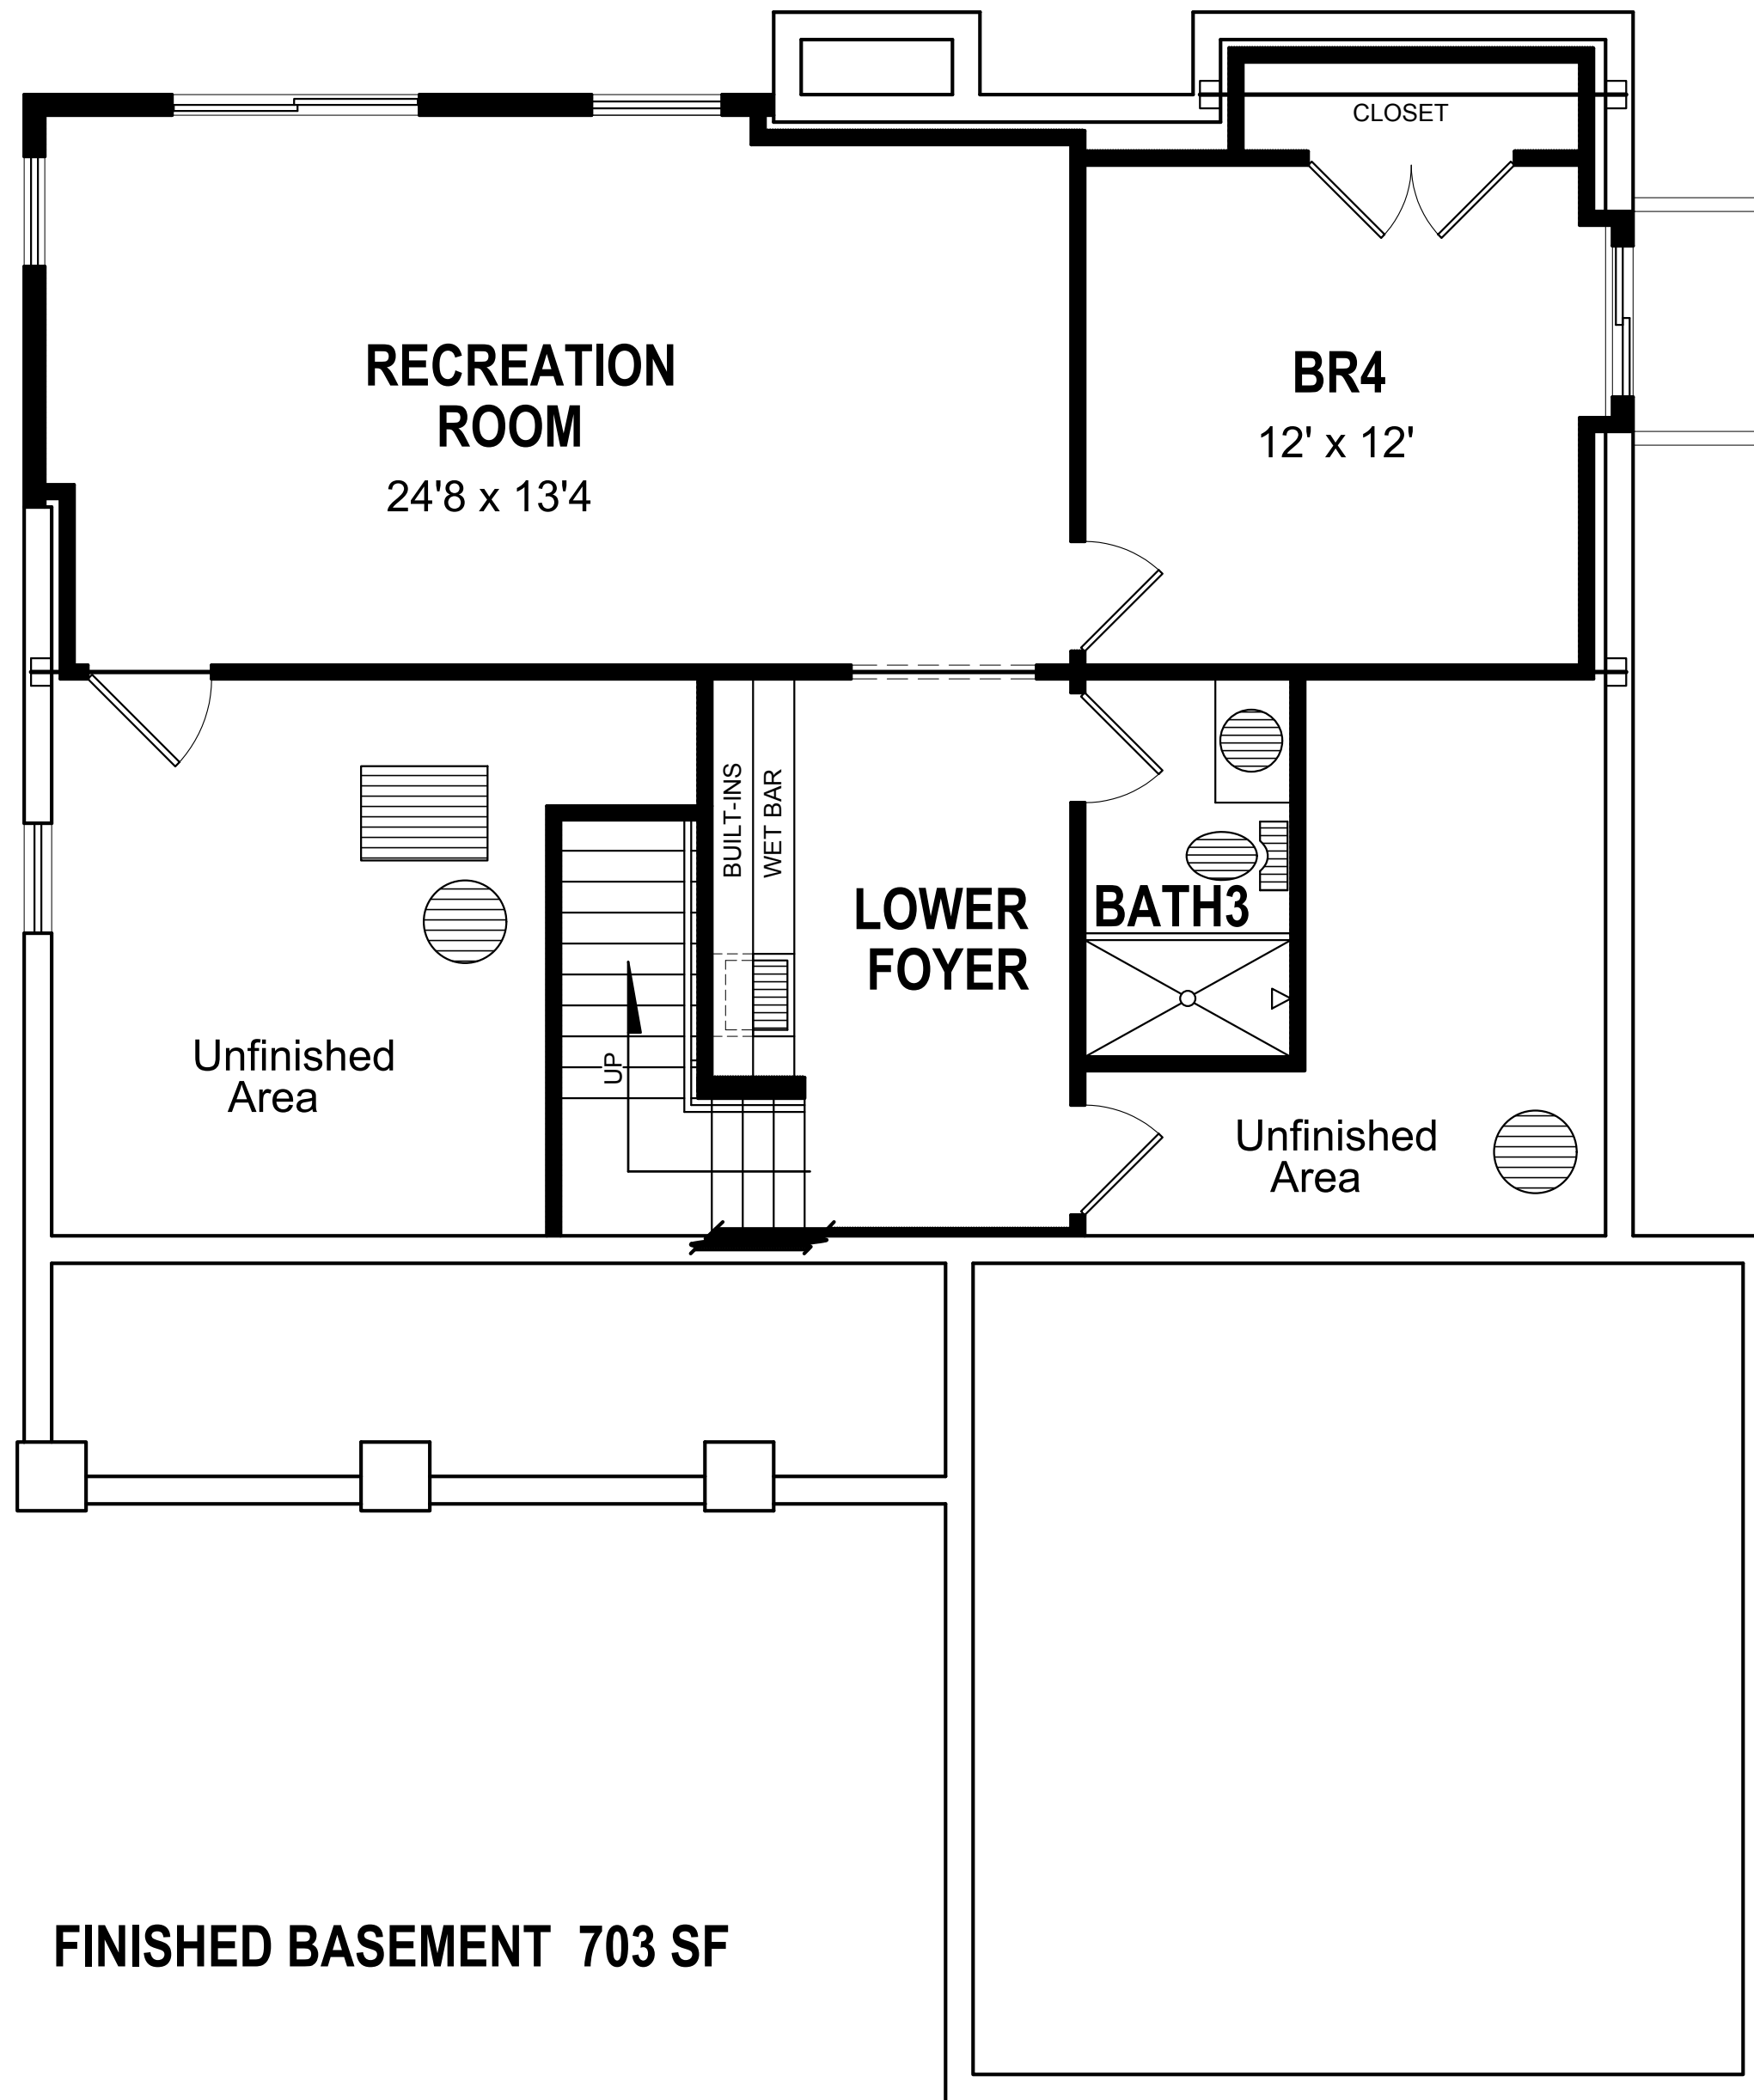

FINISHED BASEMENT 703 SF

COPYRIGHT NOTICE:
 THESE PLANS ARE PROTECTED UNDER FEDERAL COPYRIGHT LAWS BY JAMES FAHY DESIGN. ANY REPRODUCTION, OR MODIFICATION OF THESE PLANS, IN WHOLE OR IN PART, WITHOUT THE EXPRESS WRITTEN CONSENT OF JAMES FAHY DESIGN IS A VIOLATION OF COPYRIGHT LAWS. CLIENT RIGHTS ARE LIMITED TO ONE-TIME USE FOR CONSTRUCTION OF THESE PLANS.

UNAUTHORIZED ALTERATIONS OR ADDITIONS TO THIS DRAWING IS A VIOLATION OF THE NEW YORK STATE EDUCATION LAW, ARTICLE 145, SECTION 7209.

Copyright ©2016 James Fahy, P.E., P.C.
 All rights reserved.

REVISIONS:

| NO. | DATE | BY | DESCRIPTION |
|-----|------|----|-------------|
| | | | |
| | | | |
| | | | |

PROJECT:

LOT 9 BURNHAM
 WILTON, NEW YORK
 SARATOGA COUNTY

CLIENT:

BONACIO
 CONSTRUCTION INC.


DRAWING TITLE:

FINISHED BASEMENT PLAN

PHASE:

ARTWORK

| | |
|--------------------|--------------------------|
| JOB NO. A16-053 | PROJECT NO. 15-1723-1 |
| DRAWN BY: JTL | DRAWING NO: 3 of 3 |
| CHECKED BY: KAD | |
| DATE: 7-12-2016 | |

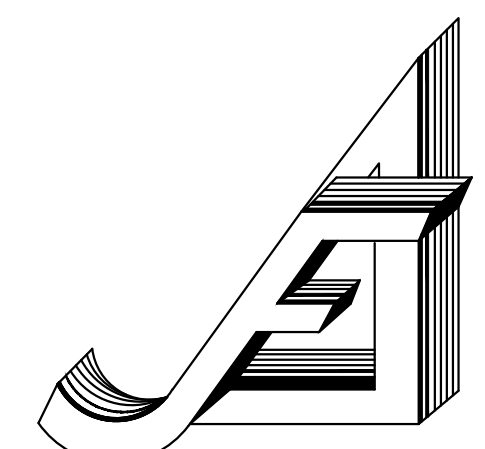

James Fahy Design

2024 W. Hennetta Rd, Suite 3K
 Rochester, New York 14623
 (585) 272-1650 Fax (585) 272-1008
 e-mail: info@jamesfahy.com
 website: www.jamesfahy.com