



1 FLOOR PLAN: FIRST

SCALE: 1/4"=1'-0"

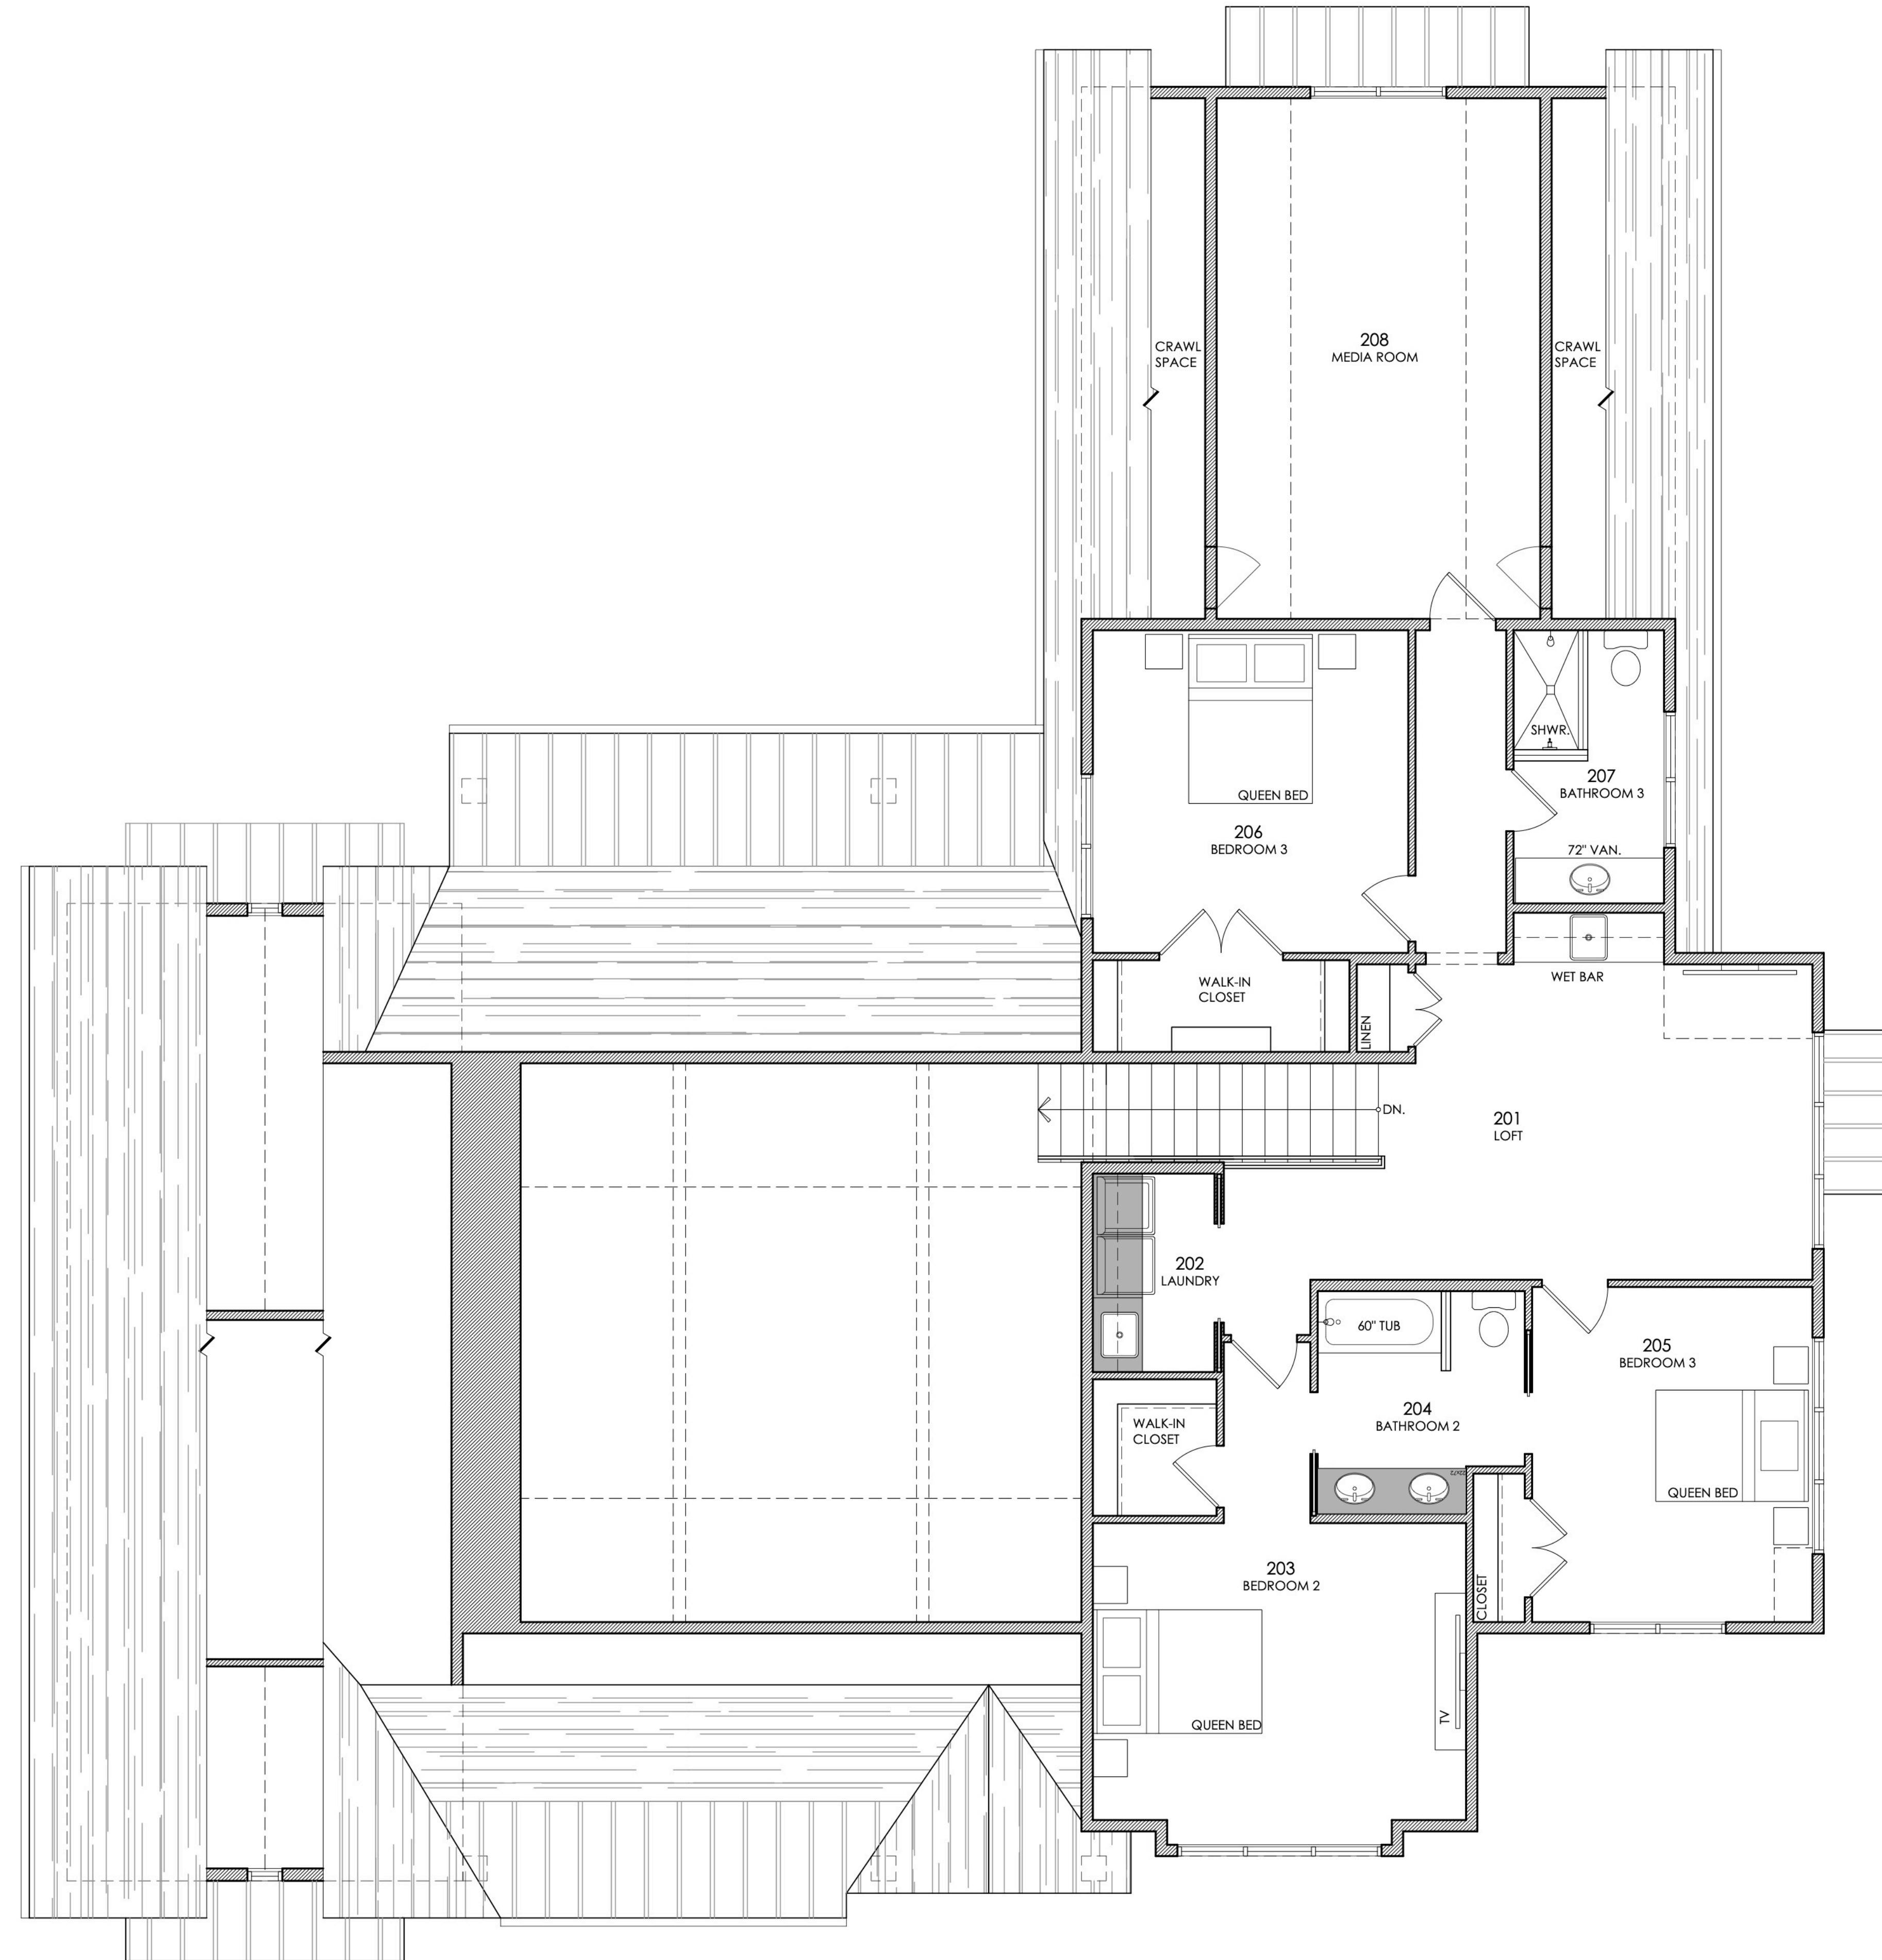
DESIGN DRAWINGS




PLAN ARCHITECTURE
 125 PATERSON AVE, Second Floor dan@plnarc.com
 Little Falls, NJ 07424 T: 973-637-6399



PROJECT: PROPOSED CONCEPTUAL DESIGNS FOR
CARUSO HOME BUILDERS
 23 JENNA JO AVENUE
 SARATOGA SPRINGS, NY 12866

FLOOR OR FLOORS (IF APPLICABLE):
FLOOR PLANS
 FIRST FLOOR



1 FLOOR PLAN: FIRST
 SCALE: 1/4"=1'-0"

DESIGN DRAWINGS

PLAN ARCHITECTURE
 125 PATERSON AVE, Second Floor dan@planarc.com
 Little Falls, NJ 07424 T: 973-637-6399

PROJECT: PROPOSED CONCEPTUAL DESIGNS FOR
CARUSO HOME BUILDERS
 23 JENNA JO AVENUE
 SARATOGA SPRINGS, NY 12866

FLOOR OR FLOORS (IF APPLICABLE):
FLOOR PLANS
 SECOND FLOOR