



FRONT ELEVATION

3622 S.F.




REAR ELEVATION



RIGHT SIDE ELEVATION




LEFT SIDE ELEVATION

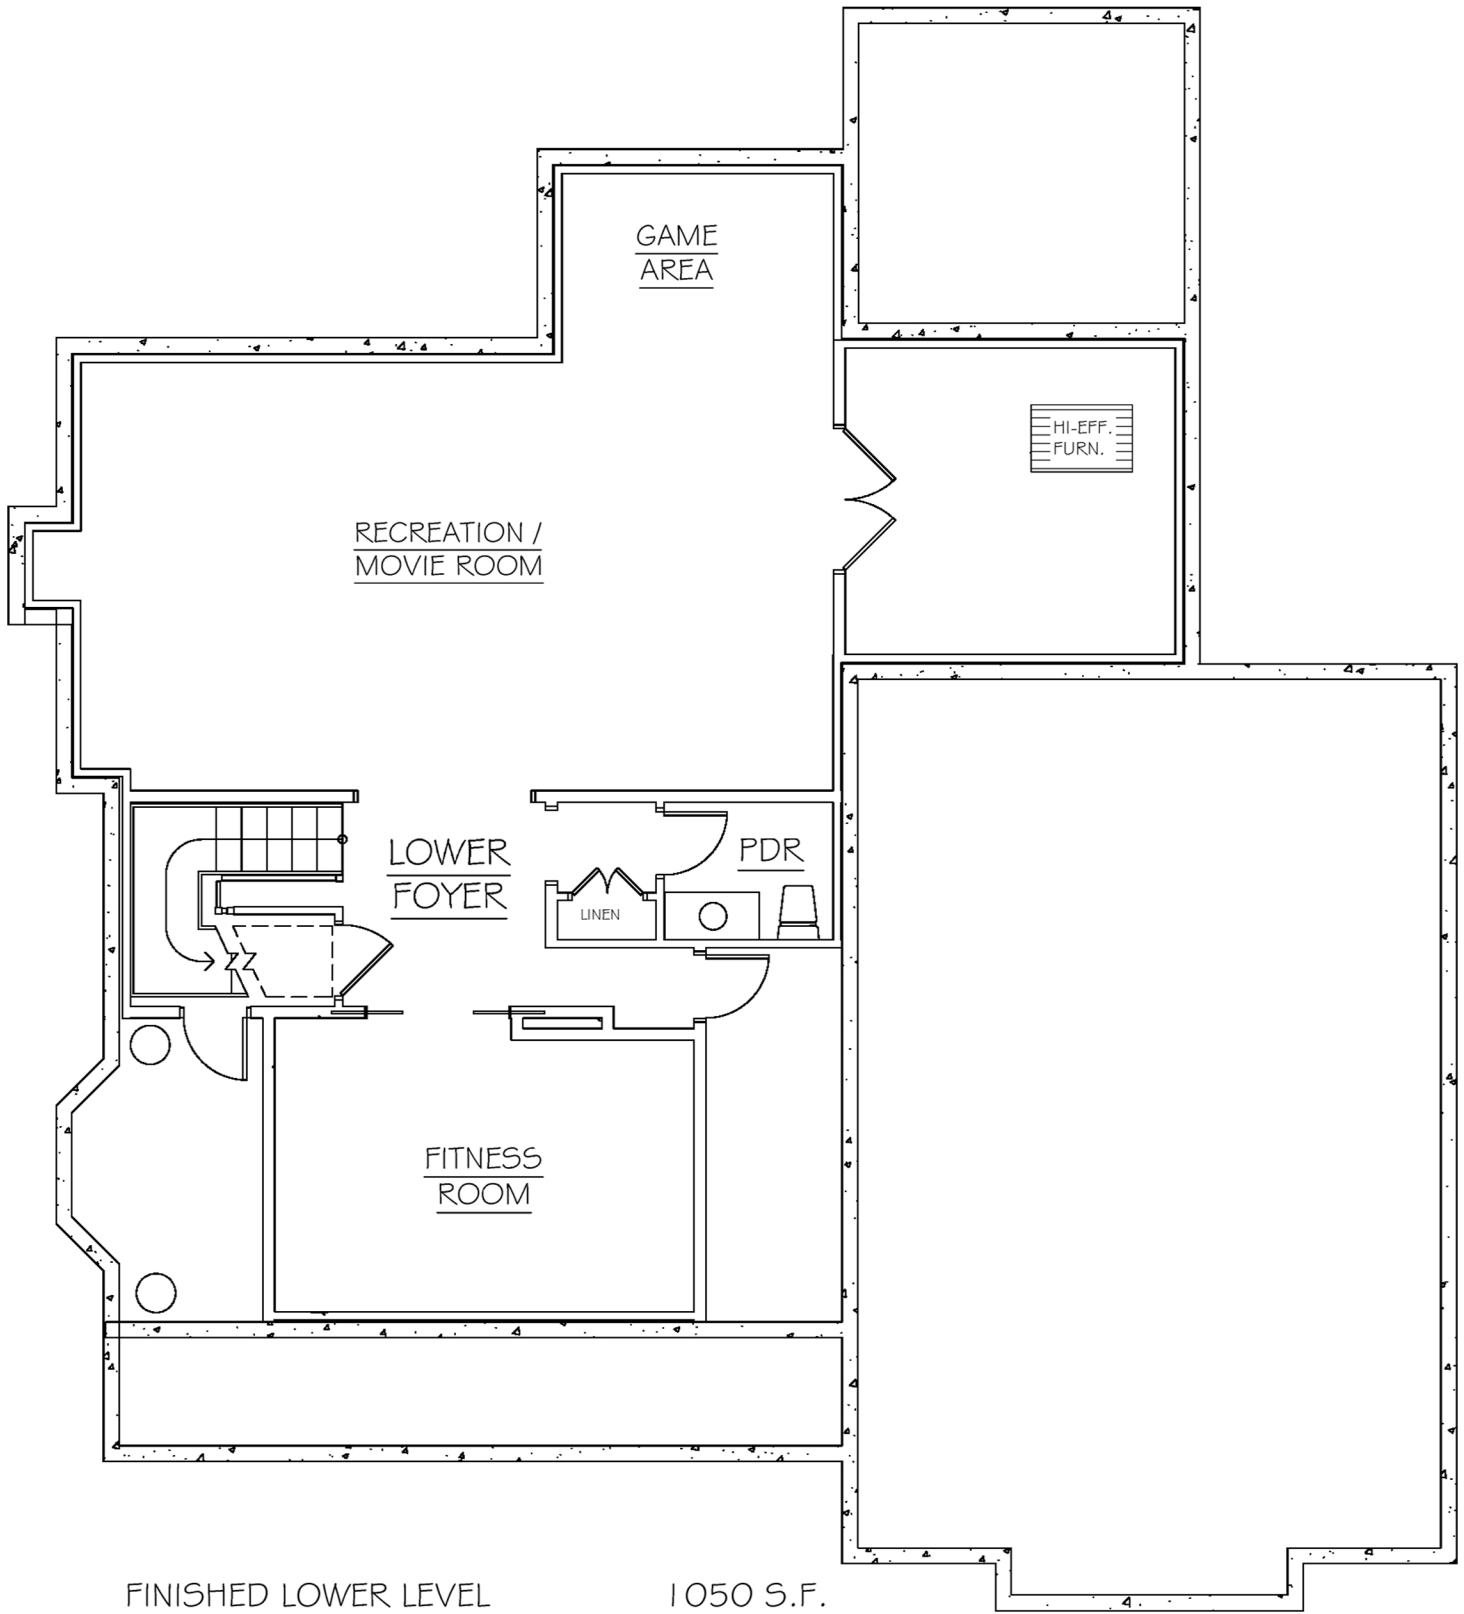

FINISHED LOWER LEVEL

1 050 S.F.

SCALE: 1/4" = 1'-0"

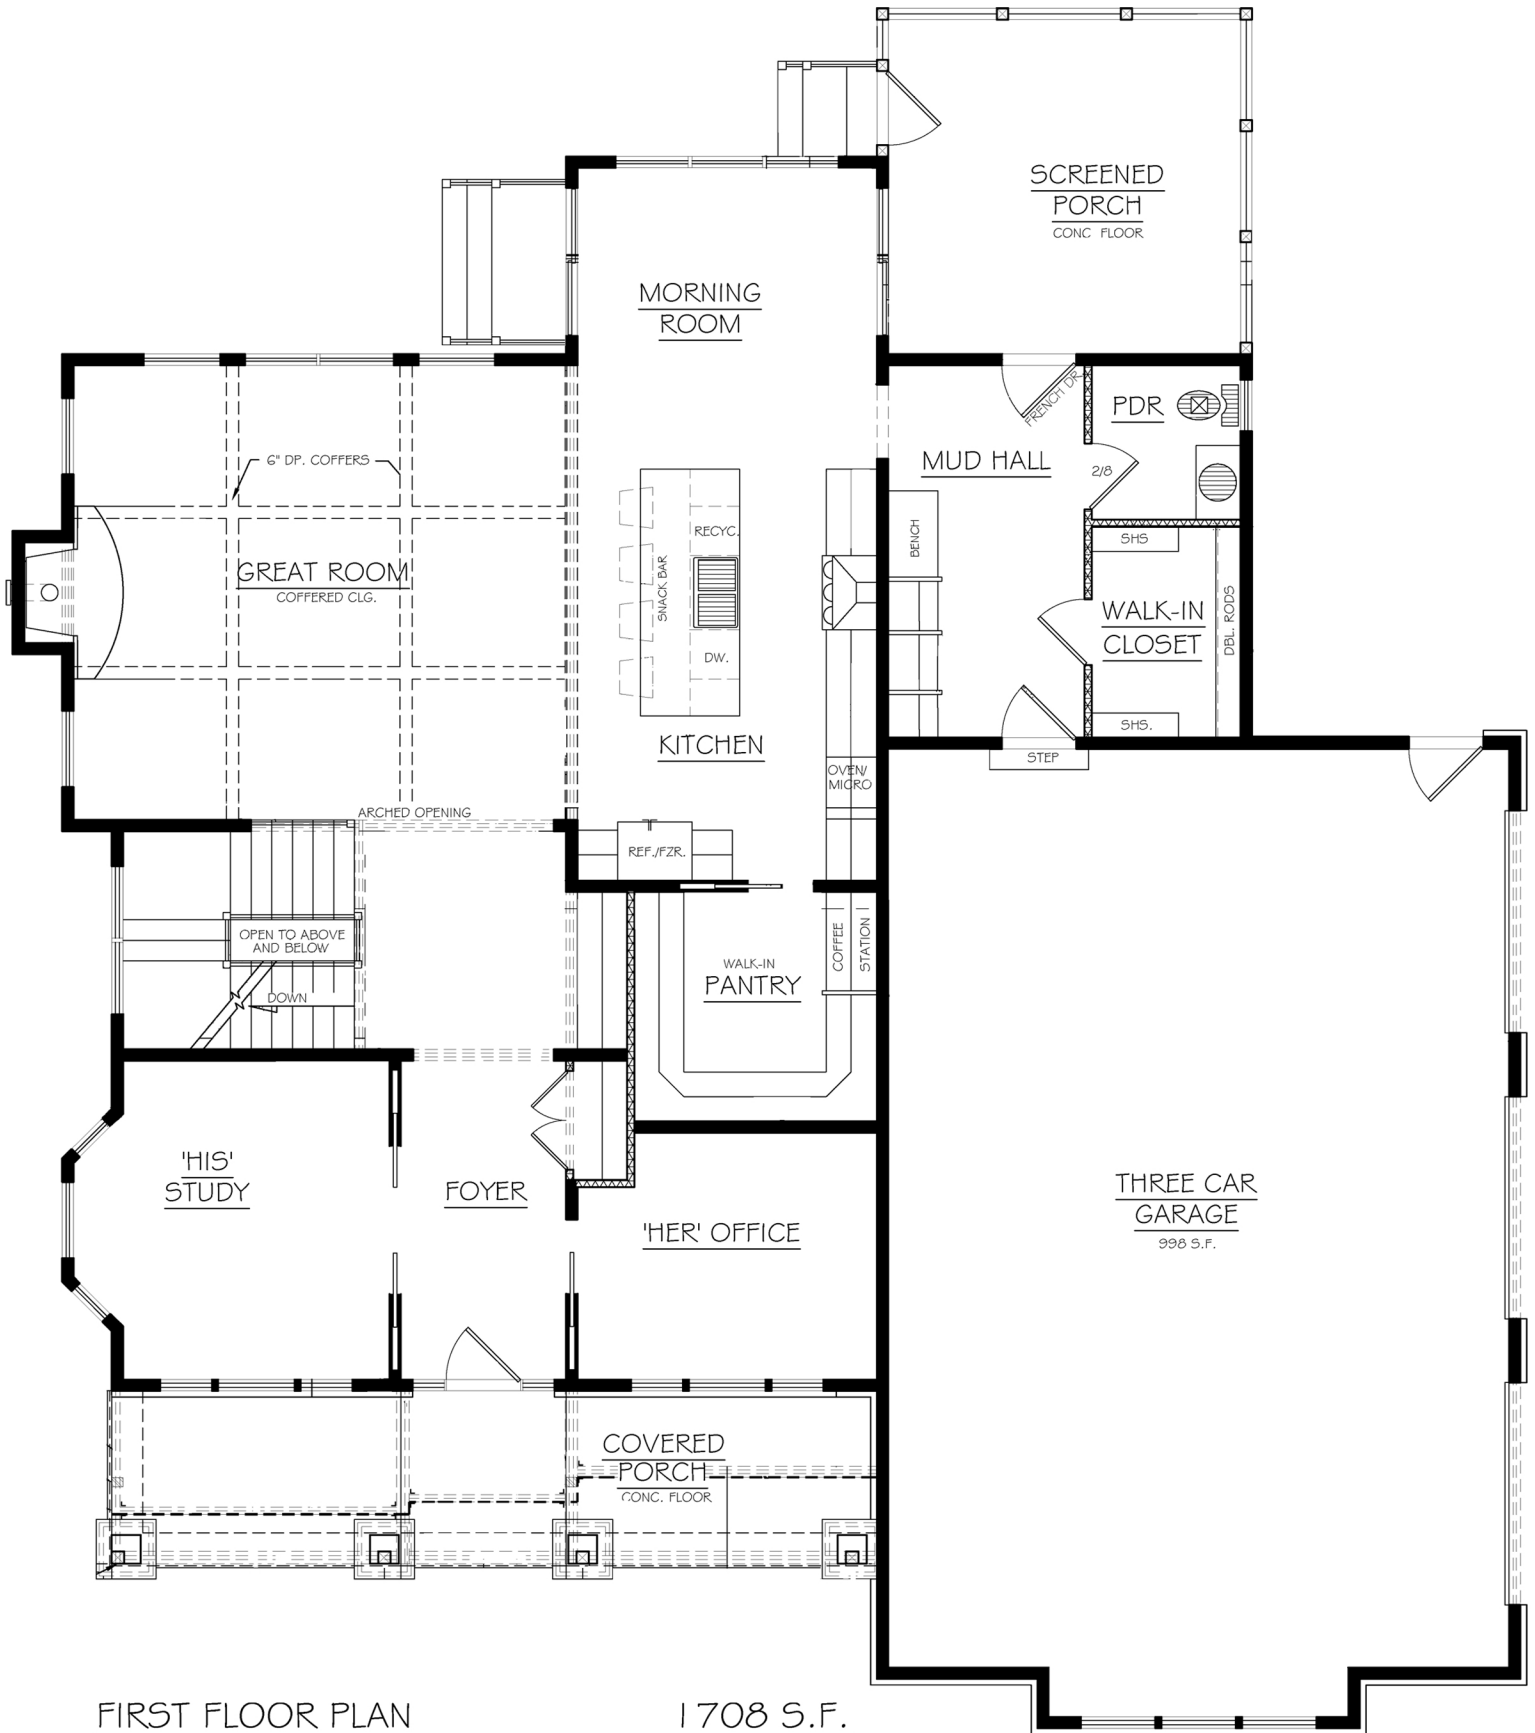

FIRST FLOOR PLAN

1708 S.F.

SCALE: 1/4" = 1'-0"





SECOND FLOOR PLAN

1914 S.F.

SCALE: 1/4" = 1'-0"

