


**UNIT TYPE F - GROUND FLOOR PLAN**


PROJECT #:	2014	<b>THE COVE AT LAKE GEORGE</b> <b>BLOODY POND ROAD</b>  	<b>DESIGN LOGIC ARCHITECTS, PC</b> INNOVATIVE EXTERIOR AND INTERIOR PLANNING  18 COMPUTER DRIVE EAST, SUITE 103 ALBANY, NEW YORK 12205 PH 518.426.8880 <a href="http://designlogicarchitects.com">designlogicarchitects.com</a>
SCALE:	1/8" = 1'-0"		
DATE:	10/19/21		
DRAWN:	Author		
SHEET #:	<b>R1.15</b>	<b>UNIT TYPE F</b>	

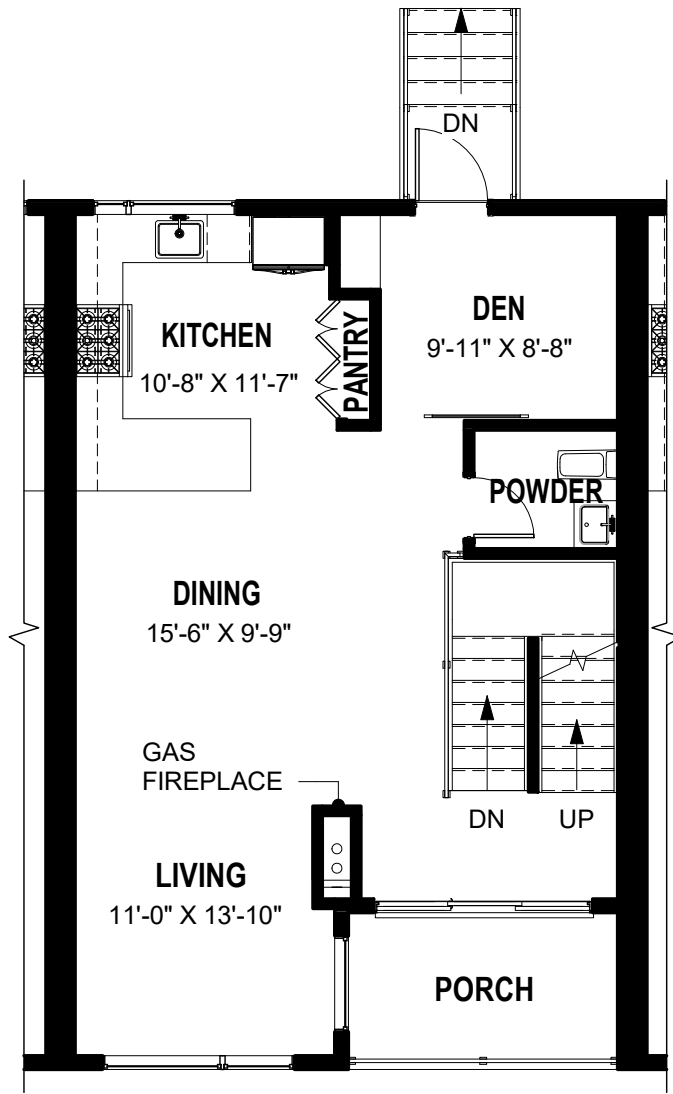


**UNIT TYPE F - FIRST FLOOR PLAN**

PROJECT #:	2014
SCALE:	1/8" = 1'-0"
DATE:	10/19/21
DRAWN:	Author
SHEET #:	<b>R1.16</b>

THE COVE AT LAKE GEORGE
BLOODY POND ROAD
UNIT TYPE F

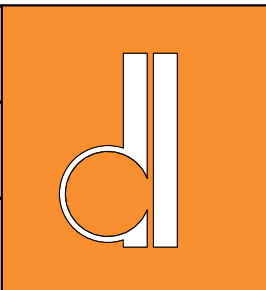

**DESIGN LOGIC ARCHITECTS, PC**  
 INNOVATIVE EXTERIOR AND INTERIOR PLANNING  
 18 COMPUTER DRIVE EAST, SUITE 103  
 ALBANY, NEW YORK 12205  
 PH 518.426.8880  
 designlogicarchitects.com

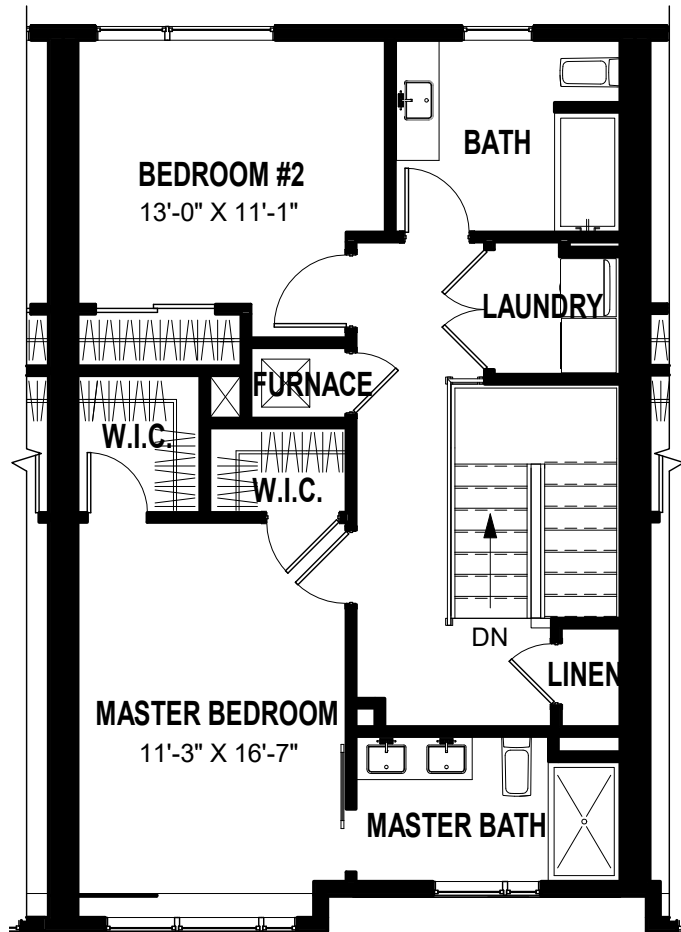

**UNIT TYPE F - SECOND FLOOR PLAN**

PROJECT #:	2014	<b>THE COVE AT LAKE GEORGE</b> <b>BLOODY POND ROAD</b>  <b>UNIT TYPE F</b>		<b>DESIGN LOGIC ARCHITECTS, PC</b> INNOVATIVE EXTERIOR AND INTERIOR PLANNING
SCALE:	1/8" = 1'-0"			18 COMPUTER DRIVE EAST, SUITE 103 ALBANY, NEW YORK 12205
DATE:	10/19/21			PH 518.426.8880 <a href="http://designlogicarchitects.com">designlogicarchitects.com</a>
DRAWN:	BJJ			
SHEET #:	<b>R1.17</b>			