



BUTLER
ROWLAND
MAYS
ARCHITECTS,
LLP

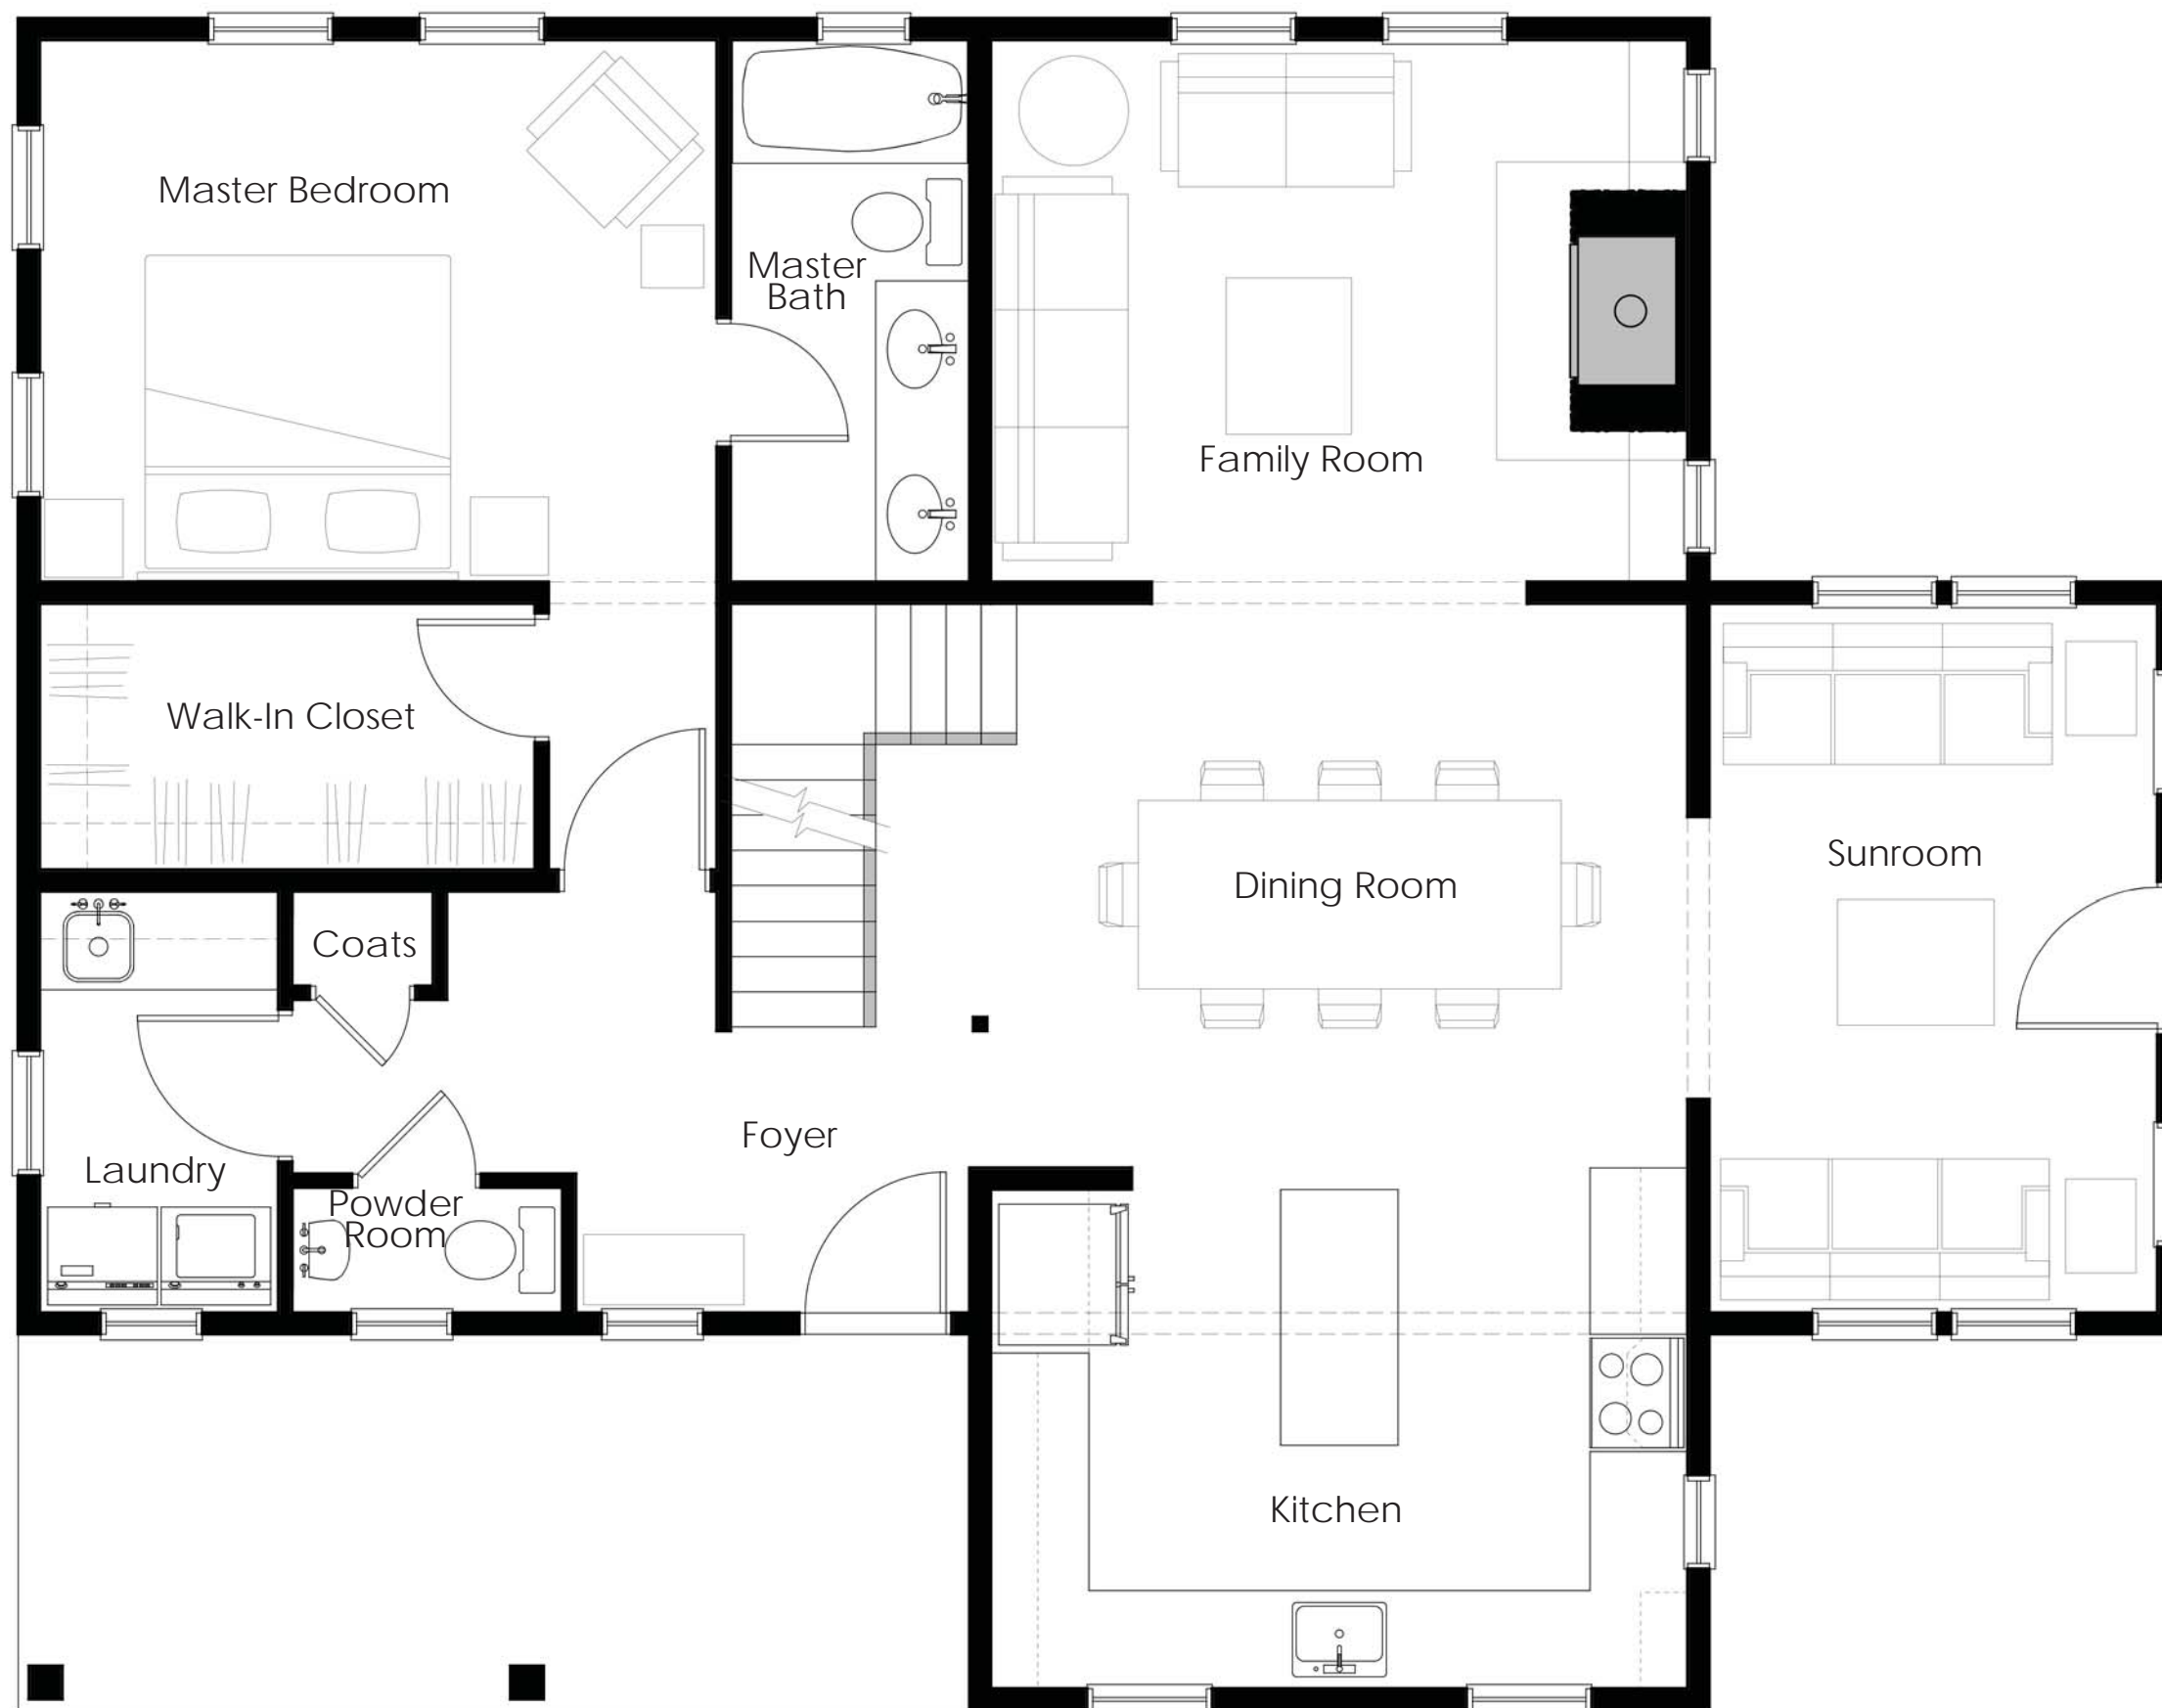

FIRST FLOOR PLAN

07-20-2017

**Whitbeck
Residence**

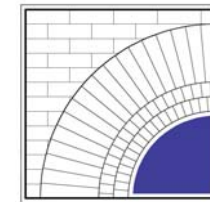


BUTLER
ROWLAND
MAYS
ARCHITECTS,
LLP




SECOND FLOOR PLAN

07-20-2017

**Whitbeck
Residence**

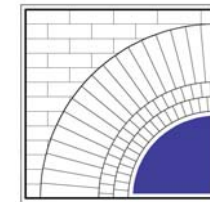


BUTLER
ROWLAND
MAYS
ARCHITECTS,
LLP

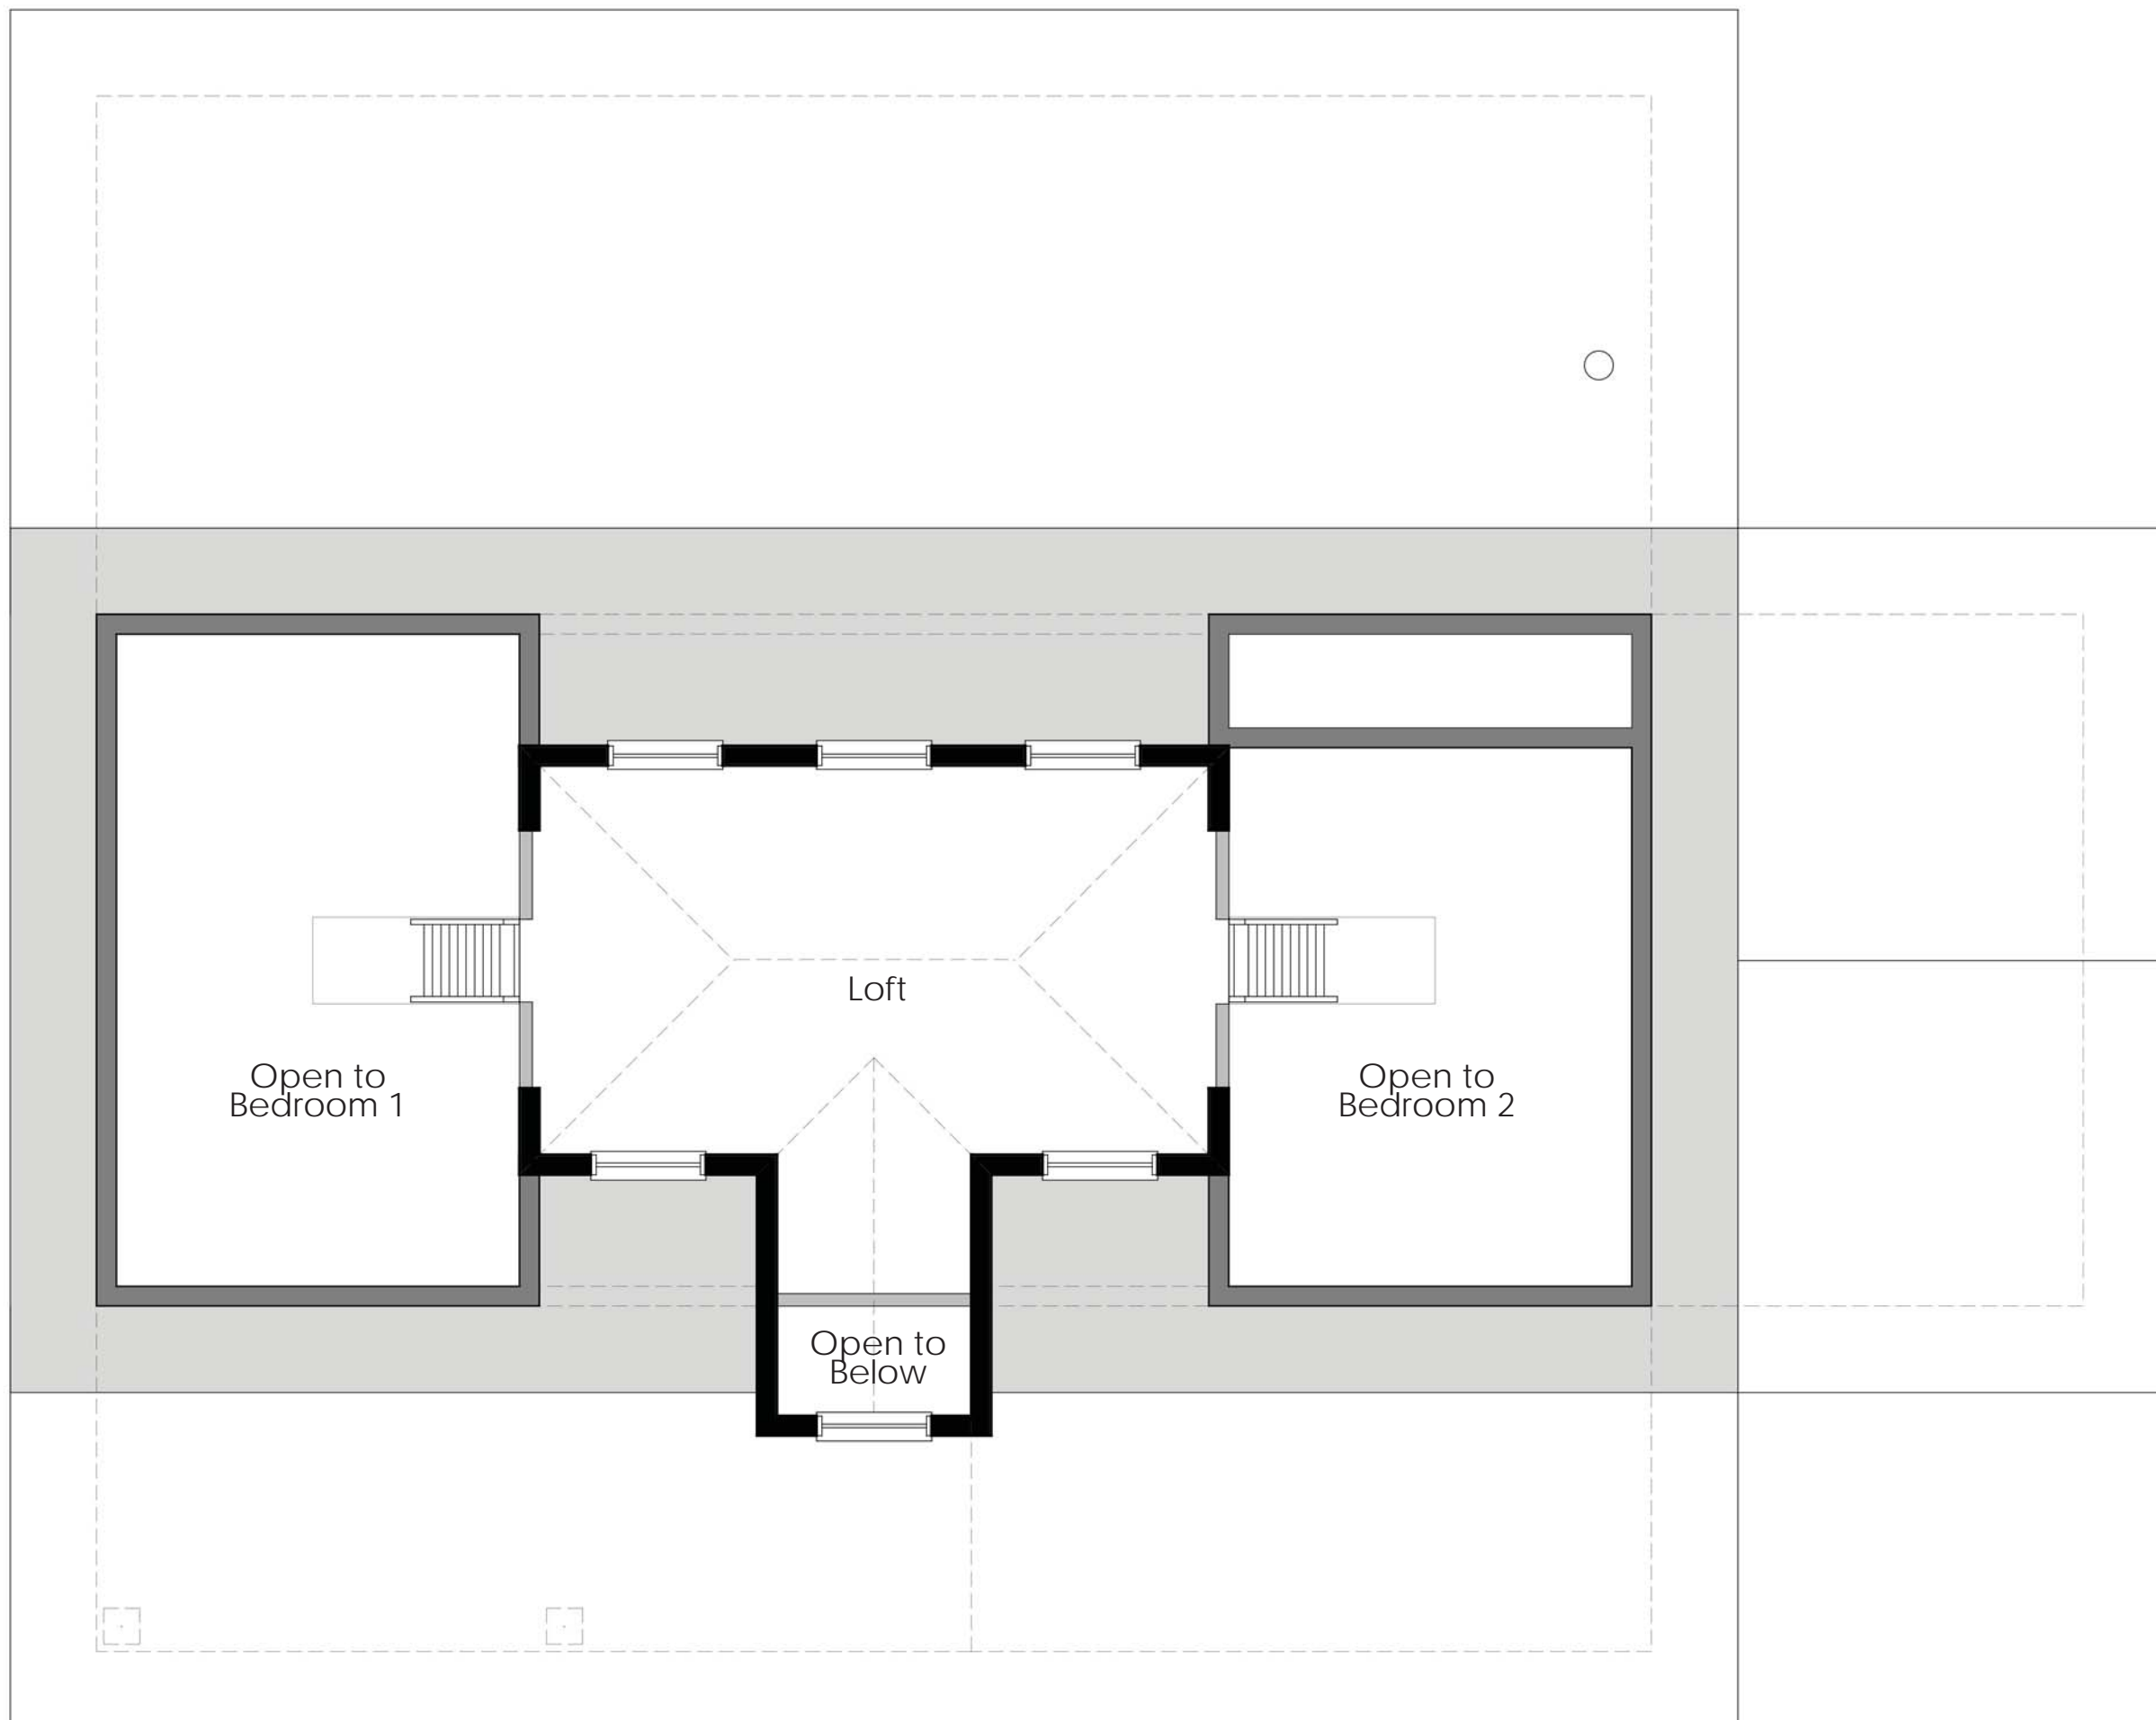

LOFT FLOOR PLAN

07-20-2017

**Whitbeck
Residence**

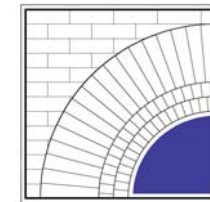

BUTLER
ROWLAND
MAYS
ARCHITECTS,
LLP



FRONT ELEVATION

07-20-2017

Whitbeck
Residence